



Braintree Town Council

ORDER NO: 13 038

DATE FILED: August 15, 2013

REQUEST OF: NATIONAL GRID

National Grid hereby respectfully requests your consent to the locations of mains as hereinafter described for the transmission and distribution of gas in and under the following public streets, lanes, highways, and places of the Town of Braintree and of the pipes, valves, governors, manholes and other structures, fixtures and appurtenances designed or intended to protect or operate said mains and accomplish the objects of said Company; and the digging up and opening the ground to lay or place same:

To install and maintain approximately 55 feet more or less of 2 inch gas main in Pond Street, Braintree, from the existing 3 inch gas main near Messina Drive, Southerly to building #621 for a new gas service.

Approval is conditioned with final pavement being maintained flush with the surrounding pavement immediately (do not leave the trench down.)

YEAS: Clifford, Dingee, Joyce, Kokoros, Mullaney, Powers, Ryan

NAYS: NONE

PASSED IN COUNCIL: September 17, 2013

A True Record, Attest:



Joseph F. Powers, Town Clerk

PETITION OF NATIONAL GRID FOR GAS MAIN LOCATIONS

1 3 - 0 3 8

Town of Braintree / Town Council:

The Nationalgrid hereby respectfully requests your consent to the locations of mains as hereinafter described for the transmission and distribution of gas in and under the following public streets, lanes, highways and places of the **Town of Braintree** and of the pipes, valves, governors, manholes and other structures, fixtures and appurtenances designed or intended to protect or operate said mains and accomplish the objects of said Company; and the digging up and opening the ground to lay or place same:

To install and maintain approximately 55 feet more or less of 2 inch gas main in Pond St., Braintree from the existing 3 inch gas main near Messina Dr., Southerly to building #621 for a new gas service.

Date: August 14, 2013

By: 
Dennis K Regan
Permit Representative

Town of Braintree / Town Council:

IT IS HEREBY ORDERED that the locations of the mains of the Nationalgrid for the transmission and distribution of gas in and under the public streets, lanes, highways and places of the **Town of Braintree** substantially as described in the petition date August 14, 2013 attached hereto and hereby made a part hereof, and of the pipes, valves, governors, manholes and other structures, fixtures and appurtenances designed or intended to protect or operate said mains and/or accomplish the objects of said Company, and the digging up and opening the ground to lay or place same, are hereby consented to and approved.

The said Nationalgrid shall comply with all applicable provisions of law and ordinances of the **Town of Braintree** applicable to the enjoyment of said locations and rights.

Date this 18th day of September, 2013.


I hereby certify that the foregoing order was duly adopted by the Town Council of the City of Braintree, MA on the 17th day of September, 2013.

By: 
Joseph F. Powers
Town Clerk
Title

MN # 144-8508-918205

**RETURN ORIGINAL TO THE PERMIT SECION
NATIONAL GRID
40 SYLVAN RD, WALTHAM, MA 02451
RETAIN DUPLICATE FOR YOUR RECORDS**

2013 AUG 15 AM 11:42
RECEIVED TOWN CLERK
BRAINTREE, MA

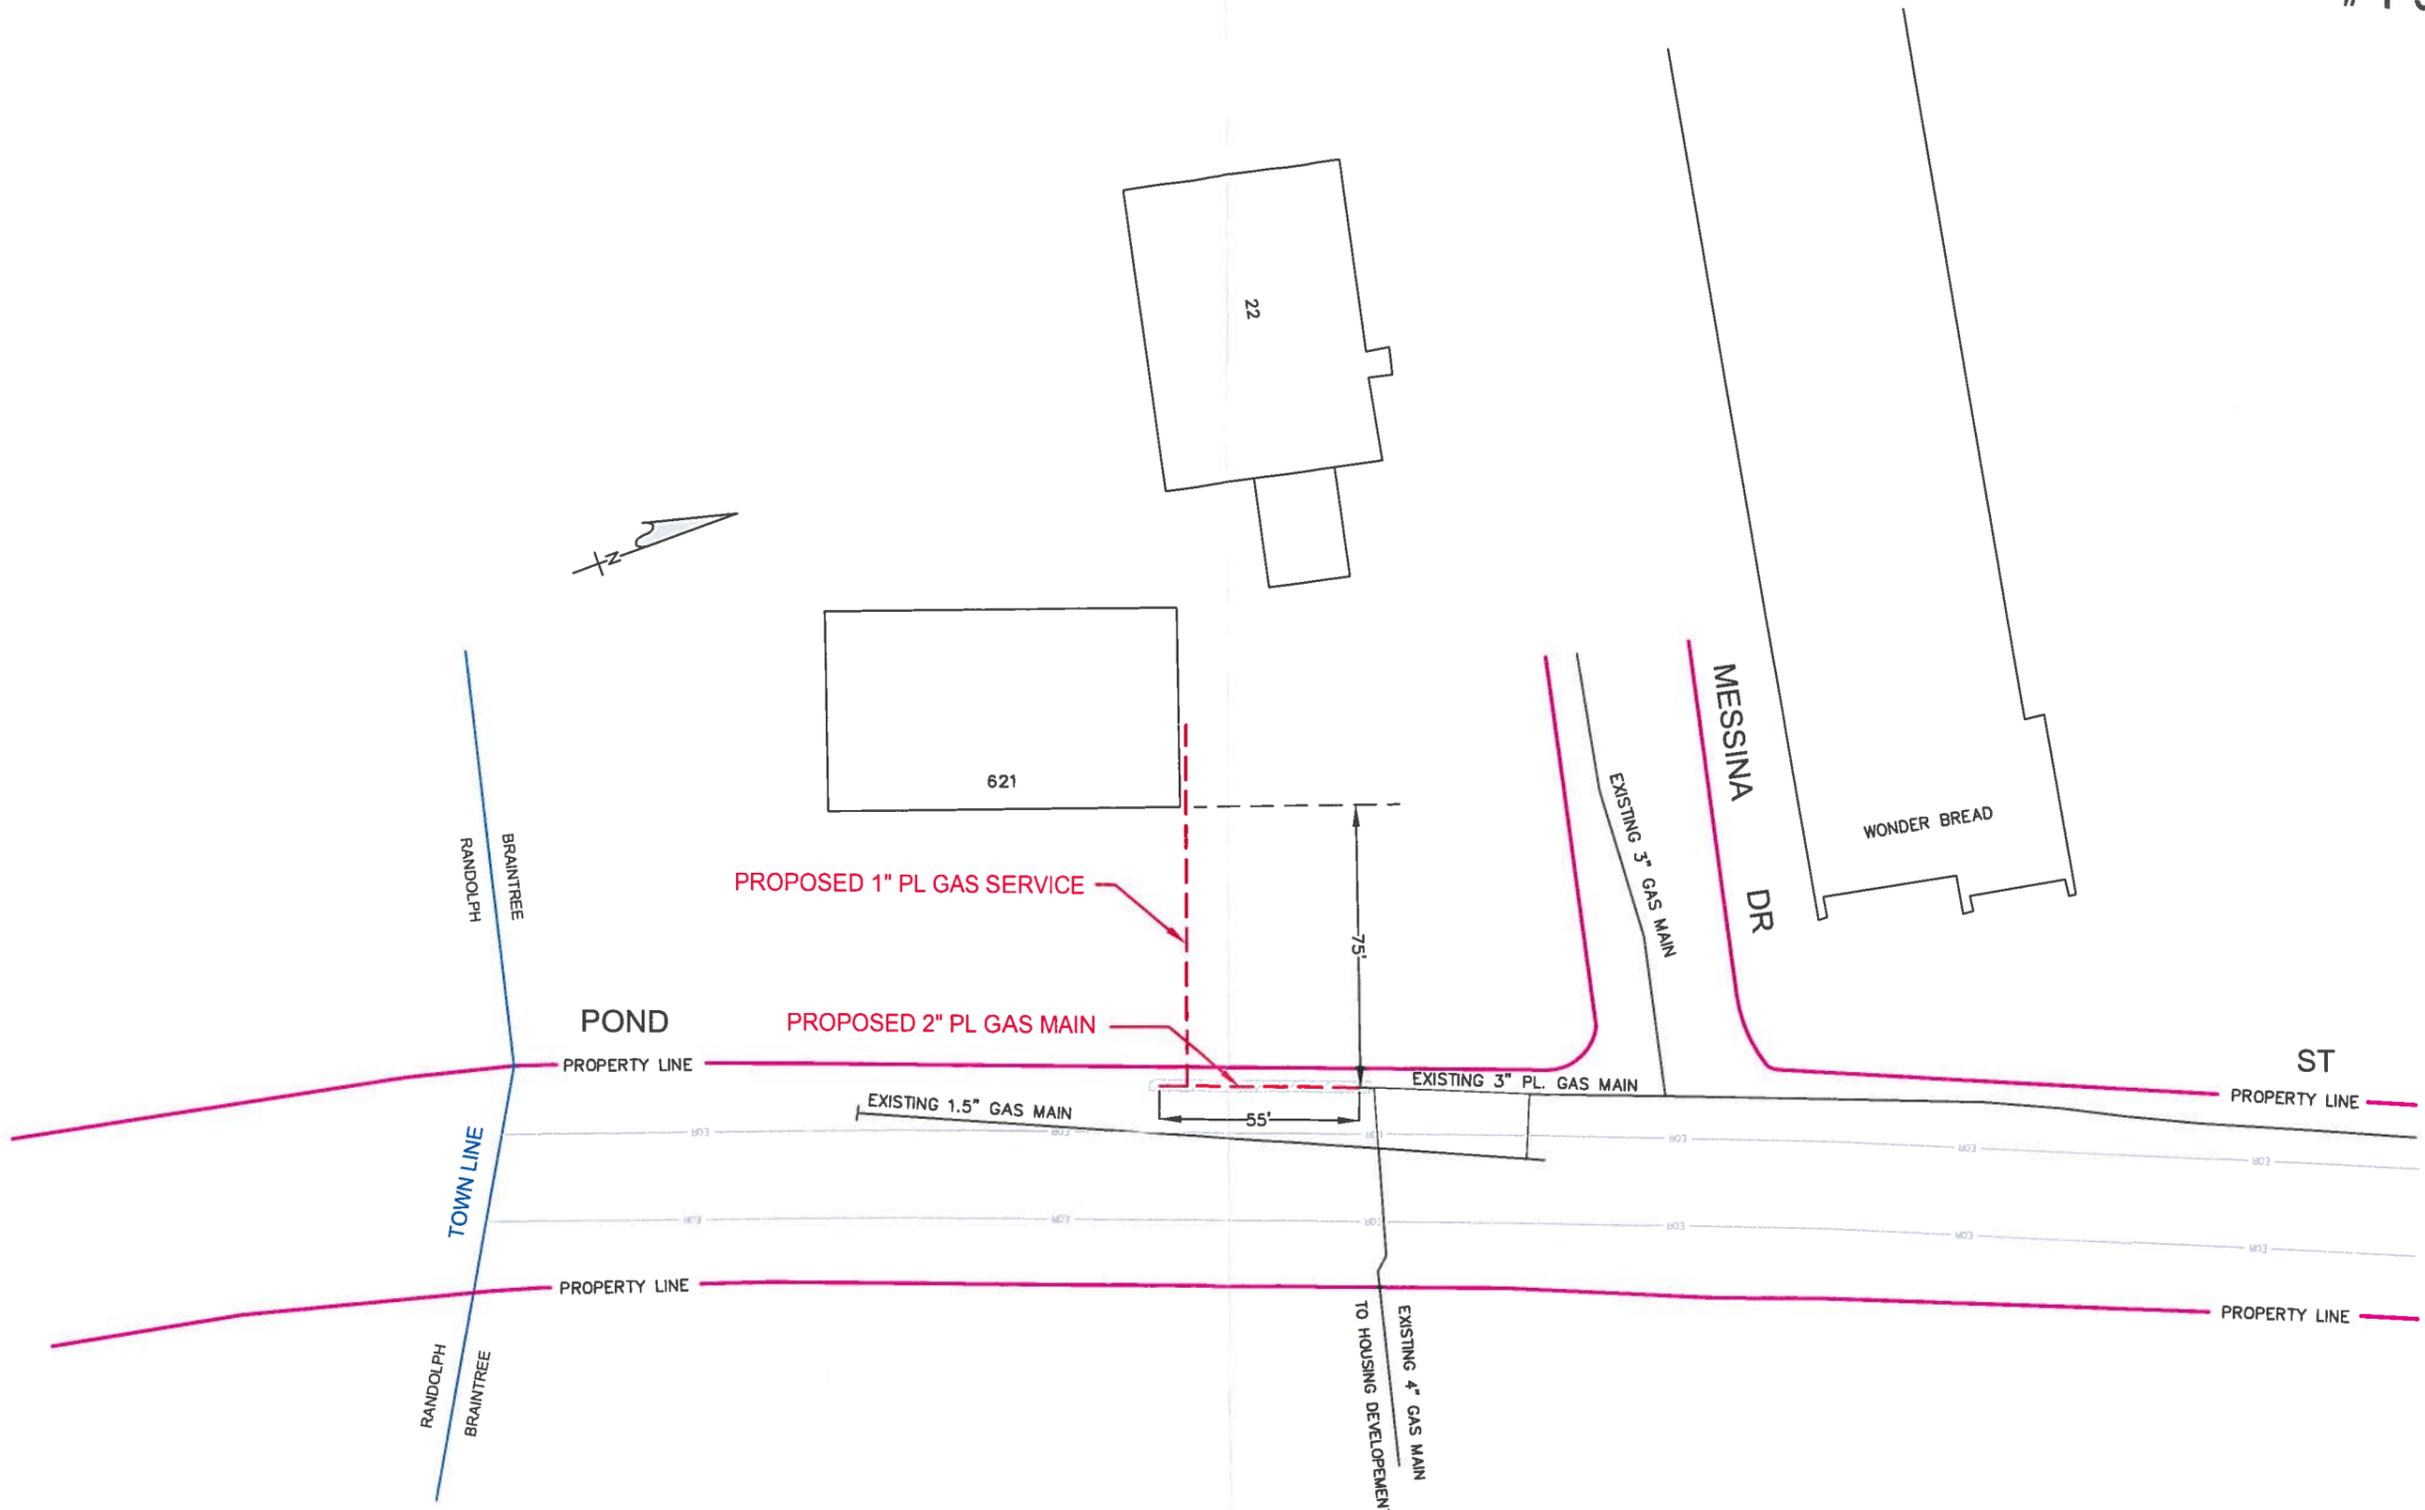

--- PROPOSED GAS
--- E.O.R. --- E.O.R. --- EDGE OF ROADWAY
--- EXISTING GAS
--- PROPERTY LINE
--- TOWN LINE

NOTE:
 THE LOCATION OF SURFACE AND UNDERGROUND OBJECTS SHOWN ARE NOT WARRANTED TO BE CORRECT
 CALL 811 BEFORE YOU DIG
 UTILITIES AND STREET LINES COMPILED FROM AVAILABLE DATA SOURCES
 NO FIELD VERIFICATION PERFORMED

nationalgrid
 40 SYLVAN ROAD
 WALTHAM, MA 02451

GRANT OF LOCATION
 PROPOSED OPENING TO INSTALL 2" GAS MAIN
621 POND ST., BRAINTREE MA., 02184

ENGR/DRFTMN	DATE:	SIZE:	PRESSURE:	MATERIAL:	LENGTH	WORK ORDER NO.
J.A.M./O.W.	7/29/2013	2"	60 PSIG	PLASTIC	53'	918205

SCALE: 1" = 50'
 SHEET 1 OF 1
 DRAWING NO.
GP-BRA-918205-13-200