
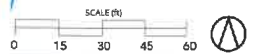


LEGEND:

- DENSE UNDERSTORY
- SPARSE UNDERSTORY
- FLOOD PLAIN
- FLOODWAY
- WATER

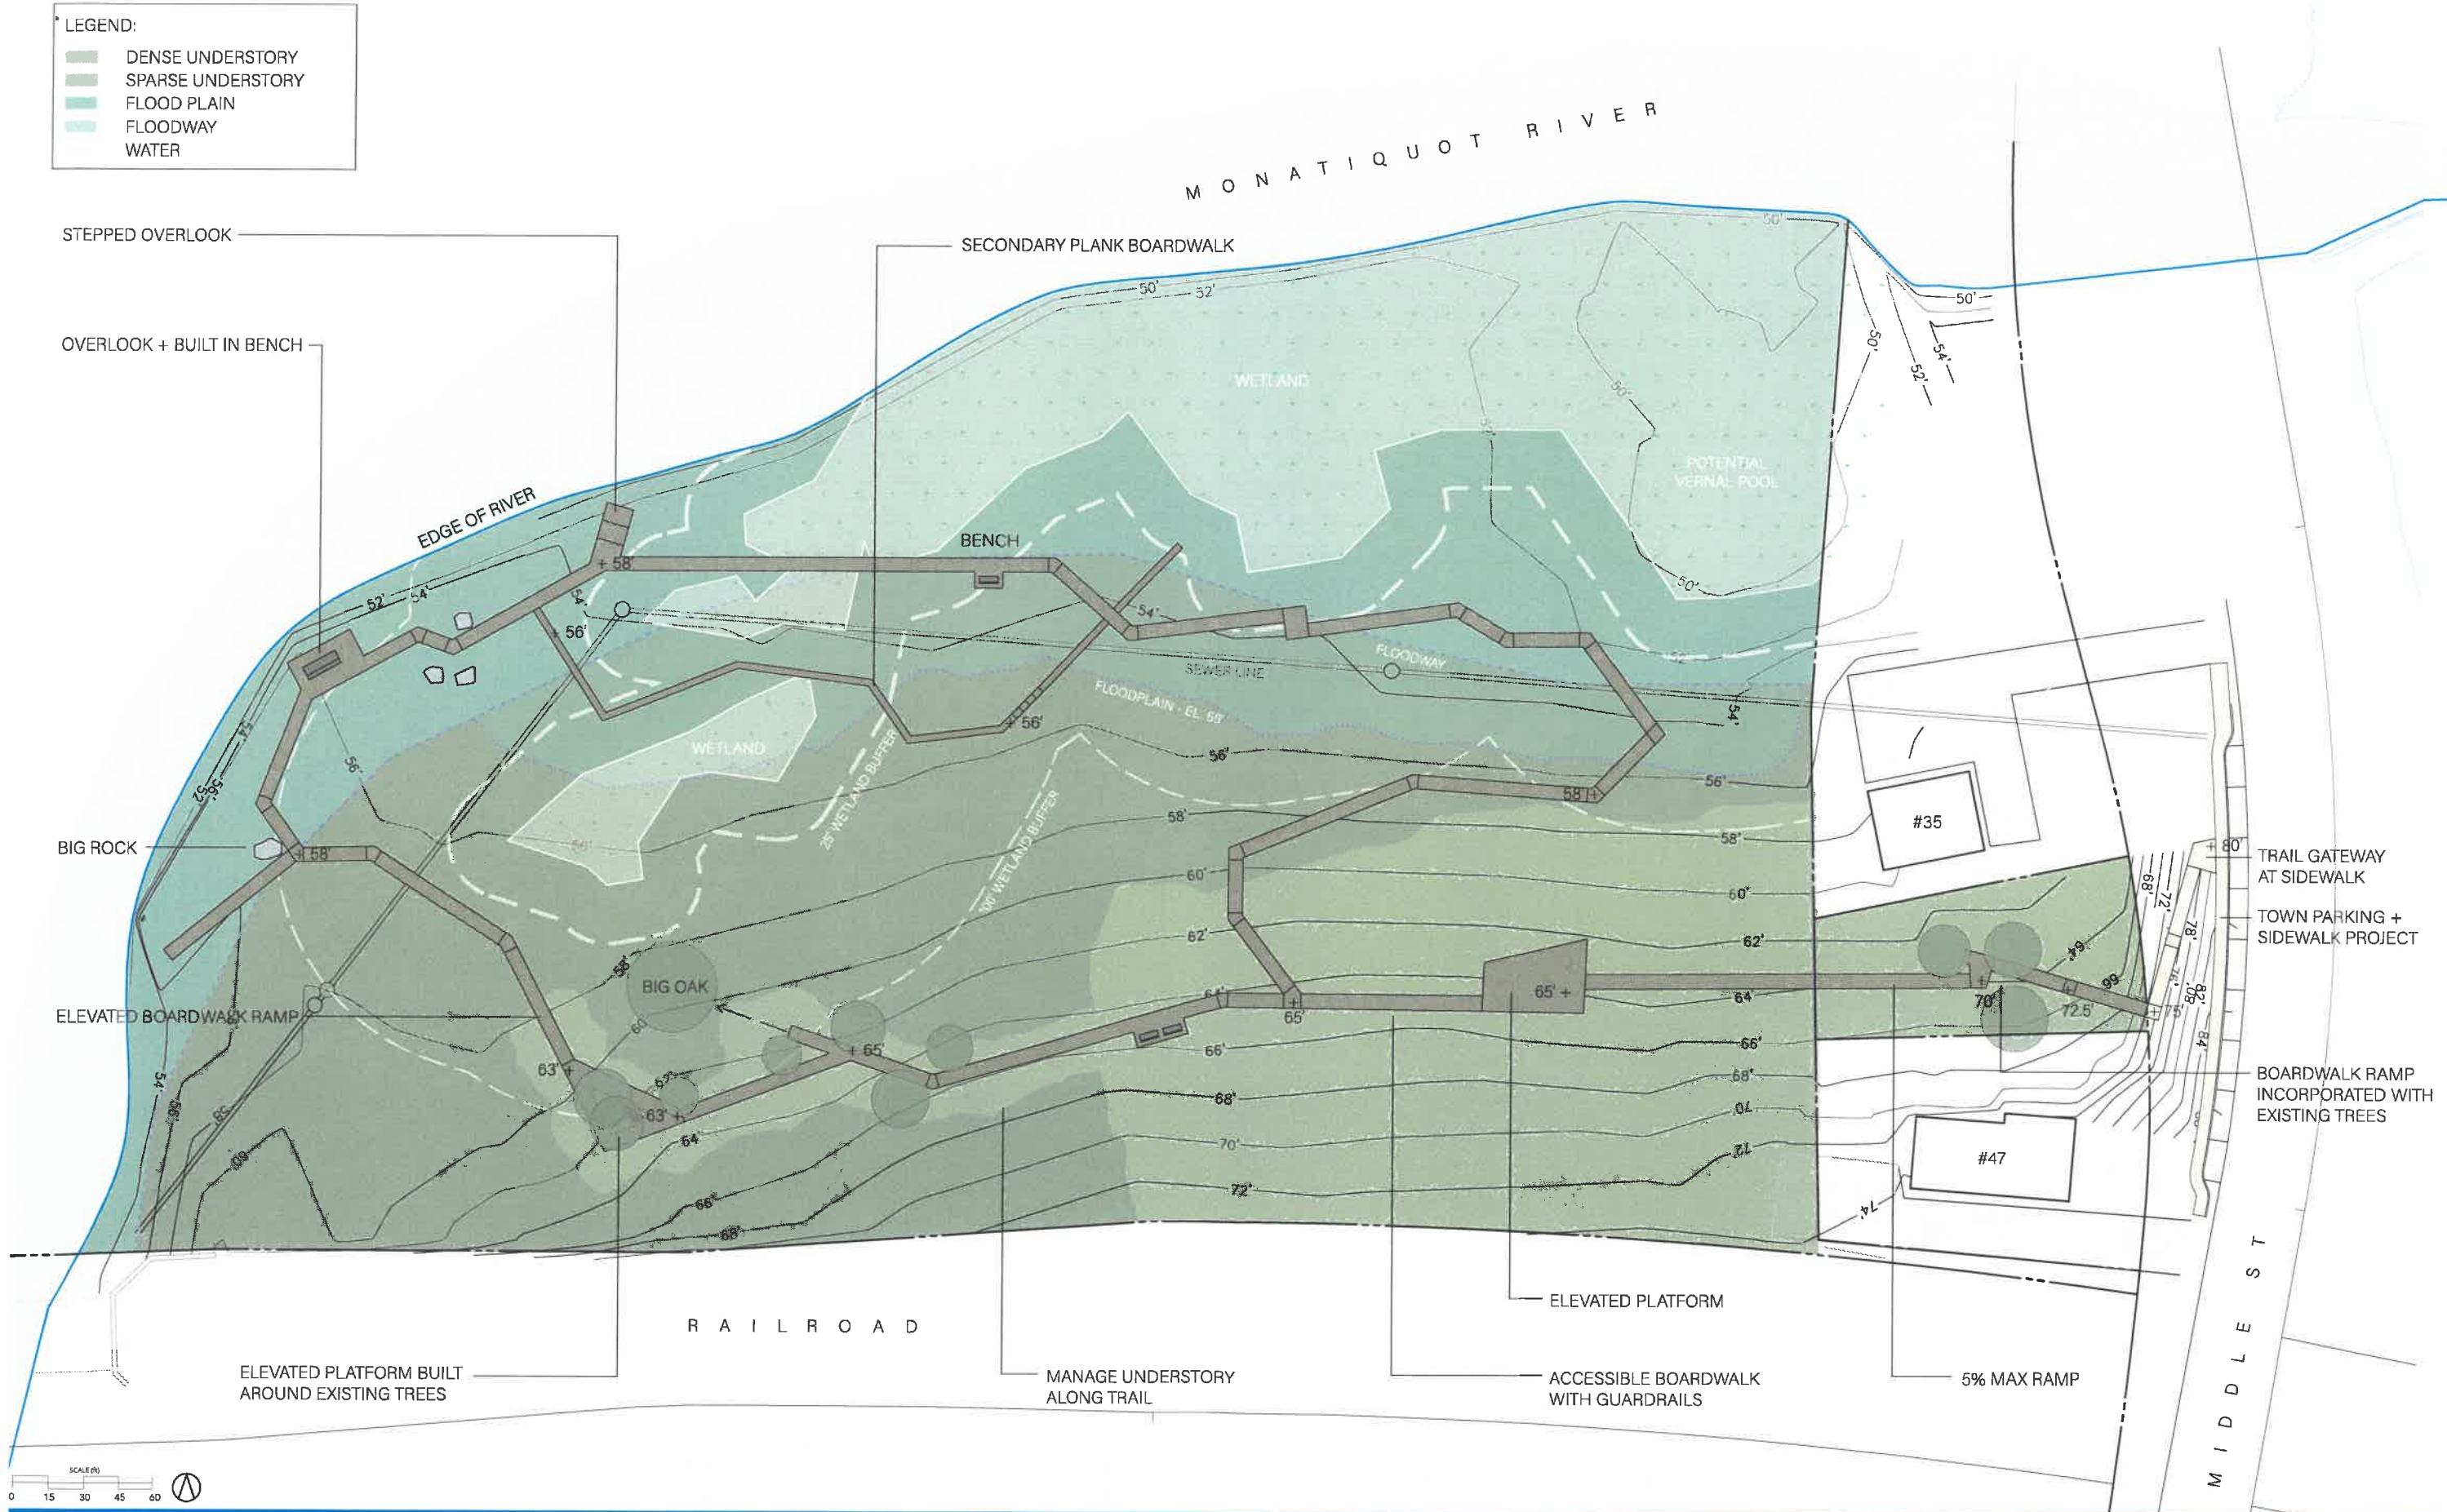

Consultant Team:

- 
- 
- 

CONCEPT A: SITE PLAN | MONATIQUOT RIVER TRAIL
October 2019 Town of Braintree, MA



Consultant Team:



CONCEPT A: CHARACTER IMAGERY | MONATIQUE RIVER TRAIL
October 2019 Town of Braintree, MA